


SYMBOL KEY

- N-1 NEW 3.0" CALIPER TREE IN GRATED 5'X10' TREE PIT GYMNOCLADUS DIOICUS 3"
- N-2 NEW 3.0" CALIPER TREE IN GRATED 5'X10' TREE PIT TAXODIUM DISTICHUM 'SHAWNEE BRAVE' 3"
- N-3 NEW 3.0" CALIPER TREE IN GRATED 5'X10' TREE PIT QUERCUS BICOLOR 3"

■ EXISTING PARKING POSTS TO BE RELOCATED

GENERAL NOTES:

1. TREE GRATES MUST BE STAMPED WITH THE "CITY OF CHICAGO" WITH AN OPENING OF 24". 5/8" BLOCK LETTERING AROUND THE PERIMETER OF ALL GRATE PANELS WILL SUFFICE. SECURING BOLTS MUST BE USED BENEATH EACH GRATE TO CONNECT EACH GRATE HALF TOGETHER.
2. PARKWAY TREES MUST CONFORM TO SYSTEMATIC DIVERSITY POLICY SET FORTH BY THE BUREAU OF FORESTRY. ACER, GLEDITSIA, AND TILIA WILL NOT BE PERMISSIBLE.
3. PROPOSED BUILDING IS NEW CONSTRUCTION. EXISTING SIGNAGE/KIOSKS AFFIXED TO EXISTING BUILDING SHALL BE REMOVED.
4. EXISTING SIDEWALK SHALL BE REPLACED.

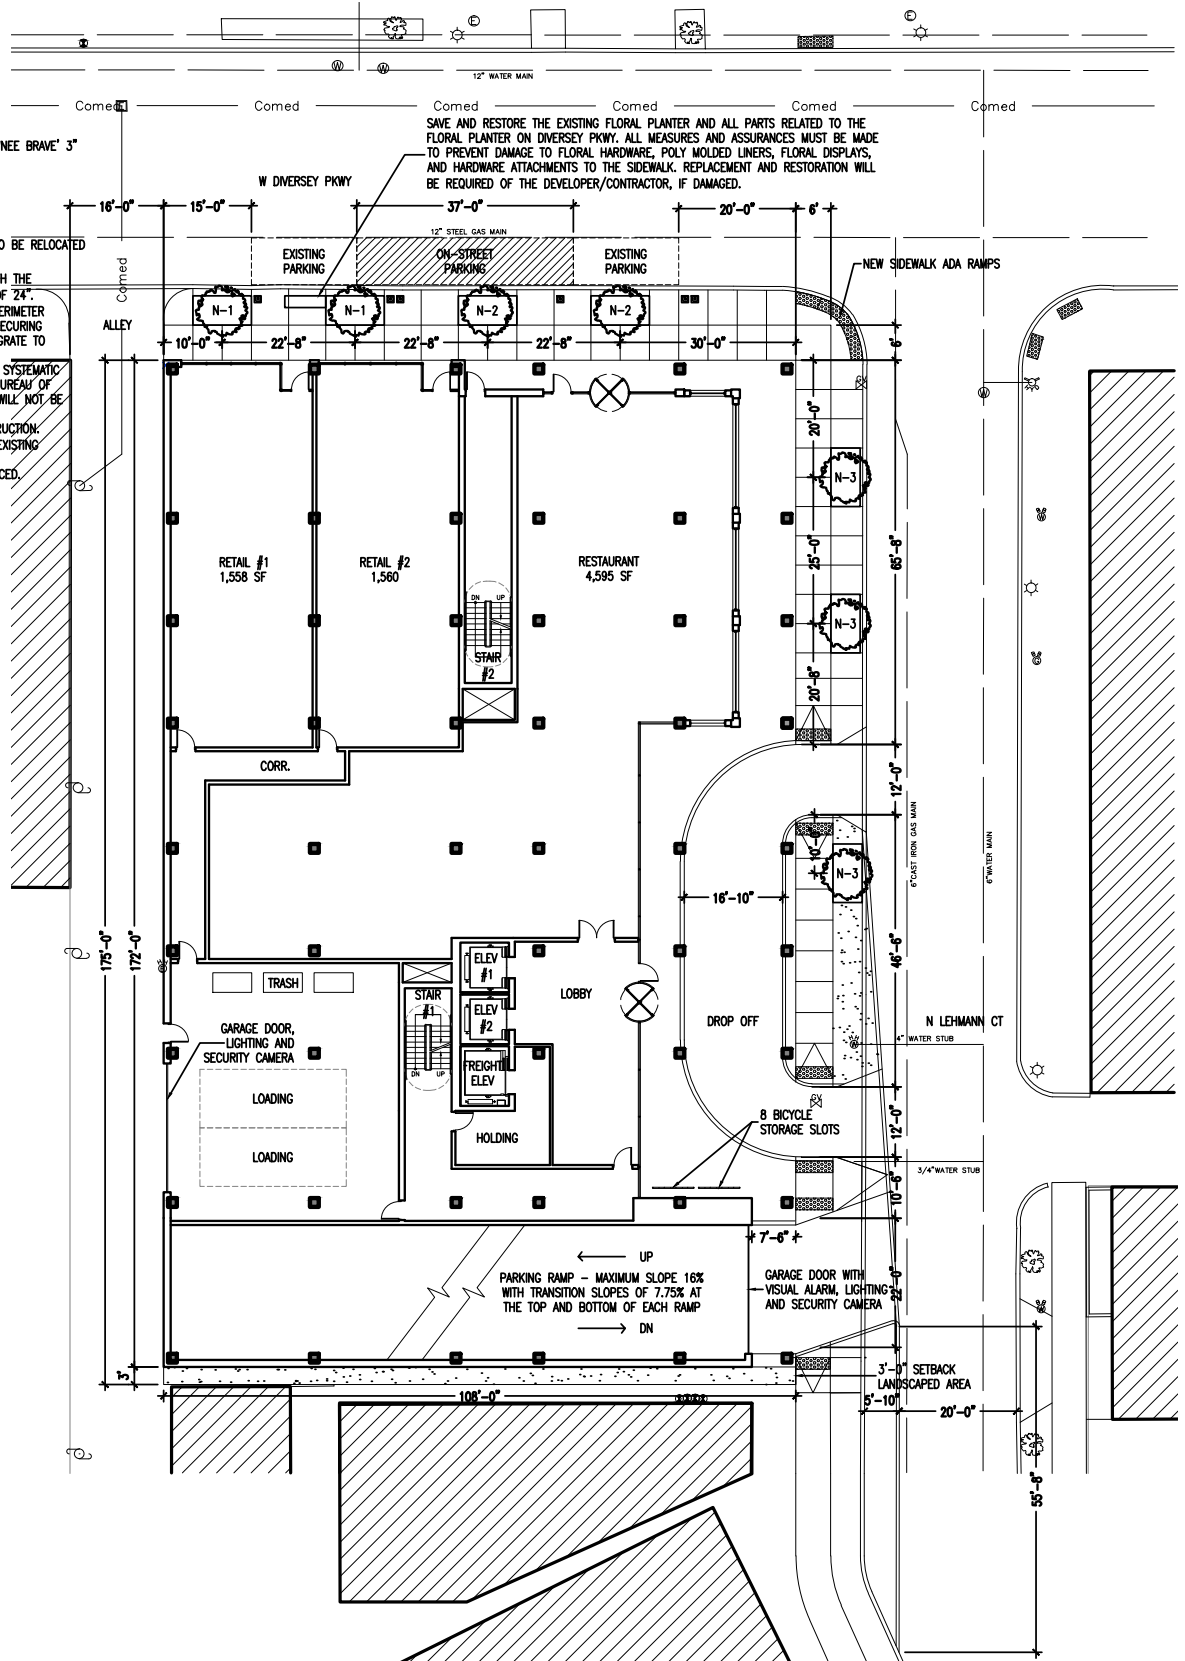

<p>Inn at Lincoln Park 601 W Diversey Pkwy Chicago, IL 60614</p>	<p>Hampton Inn </p>	<p>ASK-061A</p>	
<p>Site + First Floor Plan</p>		<p>Issued: 12/11/15</p>	

Applicant: LVM Corporation
 Address: 601 – 09 W. Diversey Pkwy. / 2726 – 36 N. Lehmann Ct.
 Intro Date: June 17, 2015 Plan Commission Date: December 17, 2015